
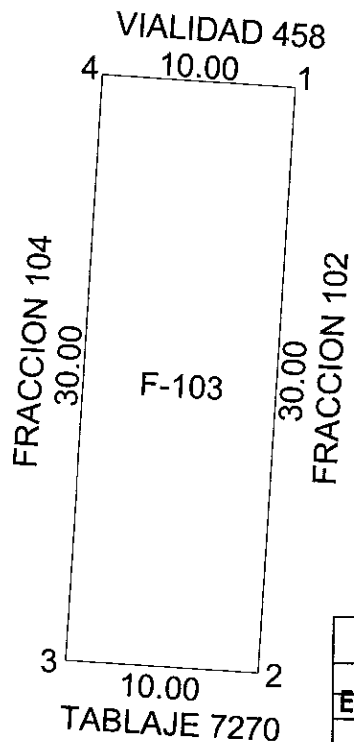
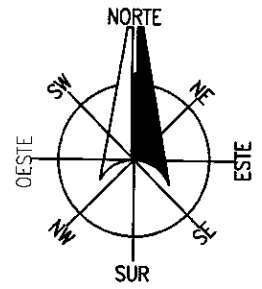


LOCALIZACIÓN

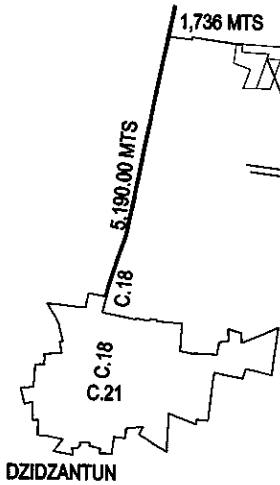

CUADRO DE CONSTRUCCION

LADO	EST	PV	RUMBO	DISTANCIA	V	COORDENADAS	
						Y	X
					1	2,355,973.241	290,587.955
1	2		S 03°07'20.18" W	30.00	2	2,355,943.286	290,586.321
2	3		N 86°52'39.82" W	10.00	3	2,355,943.831	290,576.336
3	4		N 03°07'20.18" E	30.00	4	2,355,973.786	290,577.970
4	1		S 86°52'39.82" E	10.00	1	2,355,973.241	290,587.955

ESCALA 1:400

No. CAT.	FINCA	TABLAJE	COLONIA	LOCALIDAD	MUNICIPIO	CLASE	USO
				DZIDZANTUN	DZIDZANTUN	RUSTICO	SOLAR
DIBUJO: JOSE ISMAEL POLANCO FLORES IDC-PF-040 PERITO VALUADOR: REVISÓ:				VALOR DE TERRENO			
				SUPERFICIE		Vxm2	VALOR
				300.00 M2			\$
				VALOR DE CONSTRUCCIÓN			
				GRUPO	TIPO	NIVEL	VALOR
							\$
							\$
							\$
							\$
							\$
VALOR TOTAL DE CONSTRUCCIONES							\$
VALOR CATASTRAL TOTAL							\$

MÉRIDA, YUCATAN A 10 FEBRERO DE 2021